


## PARAPETTO -2-

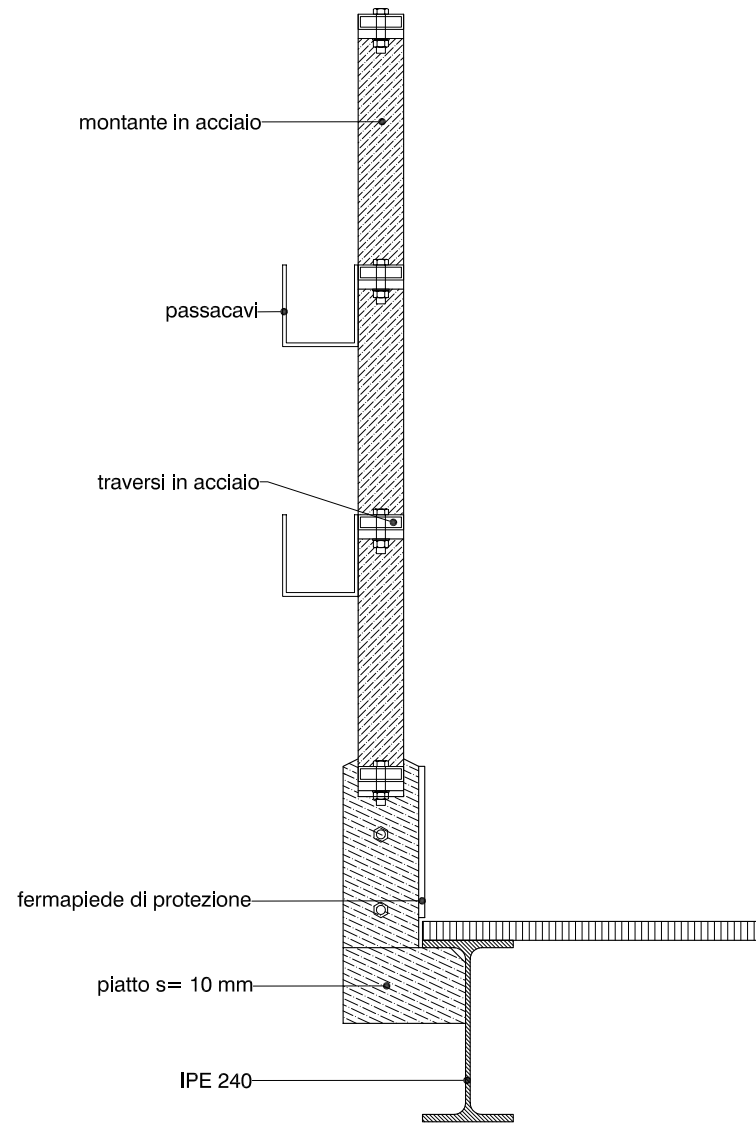

0 10 20 30 cm scala 1:10

