
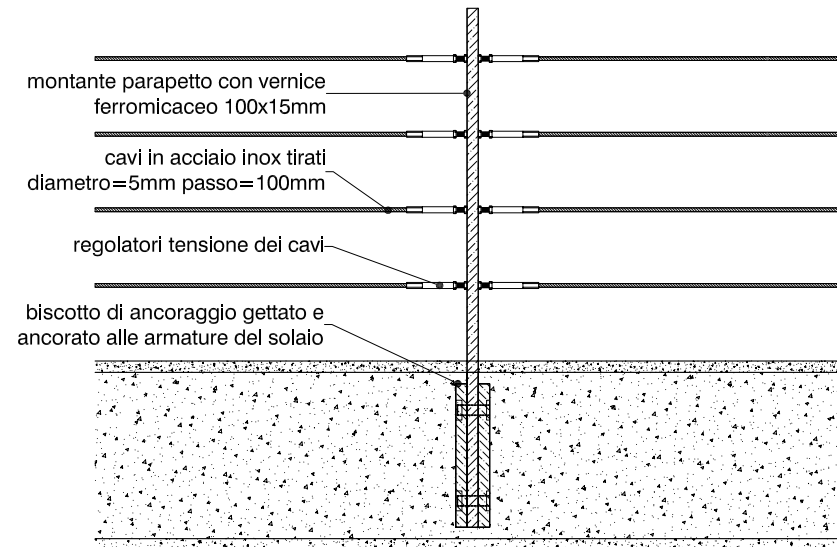


PARAPETTO -3-

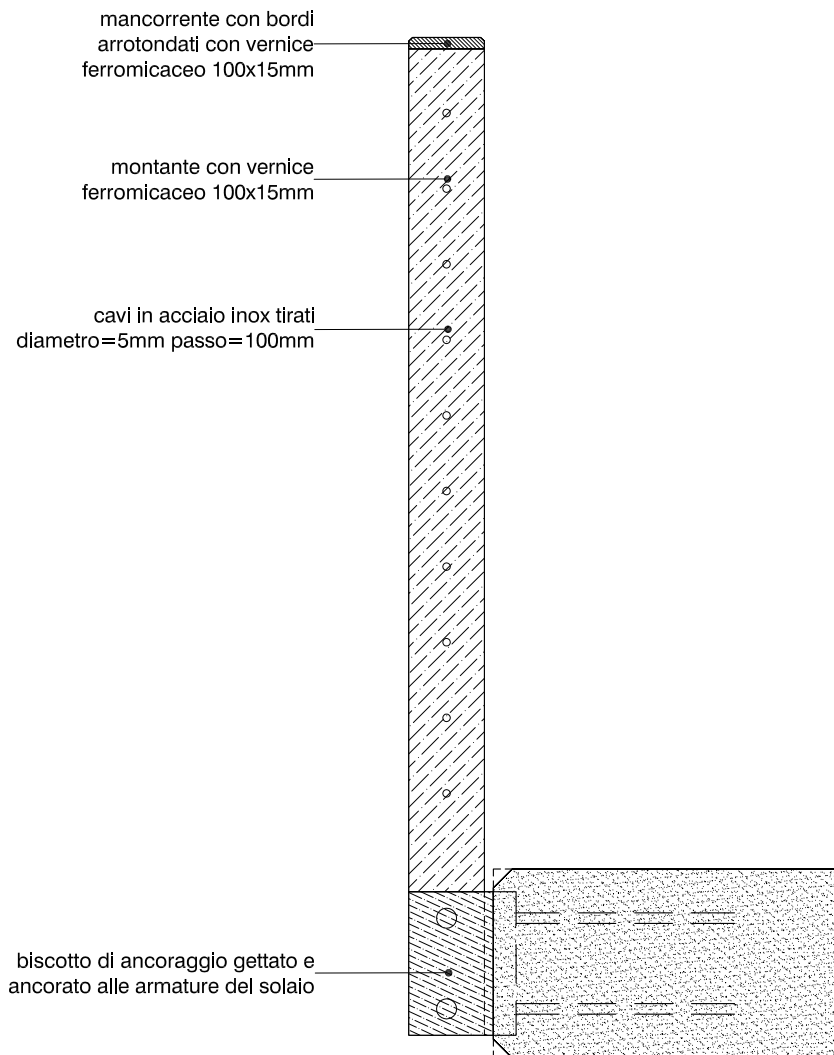

0 10 20 30 cm scala 1:10