
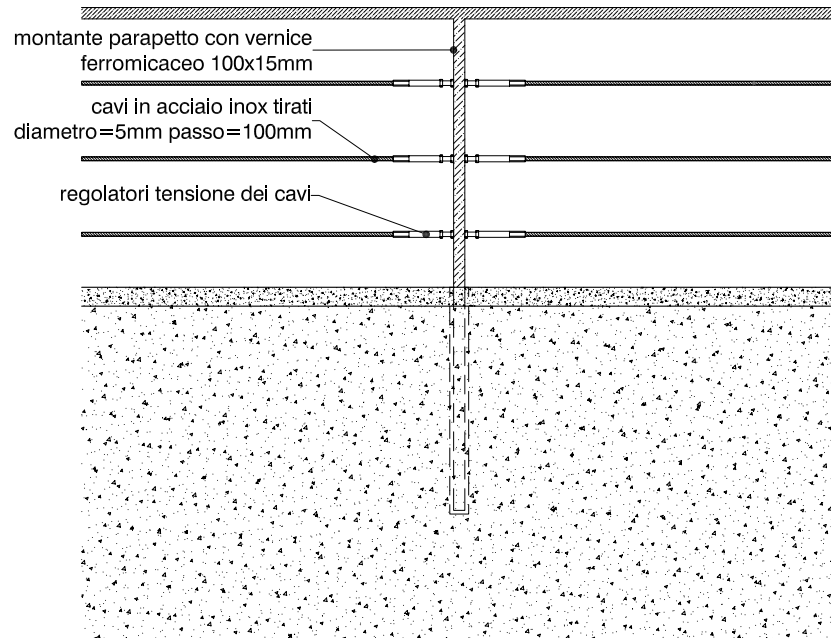


PARAPETTO -4-

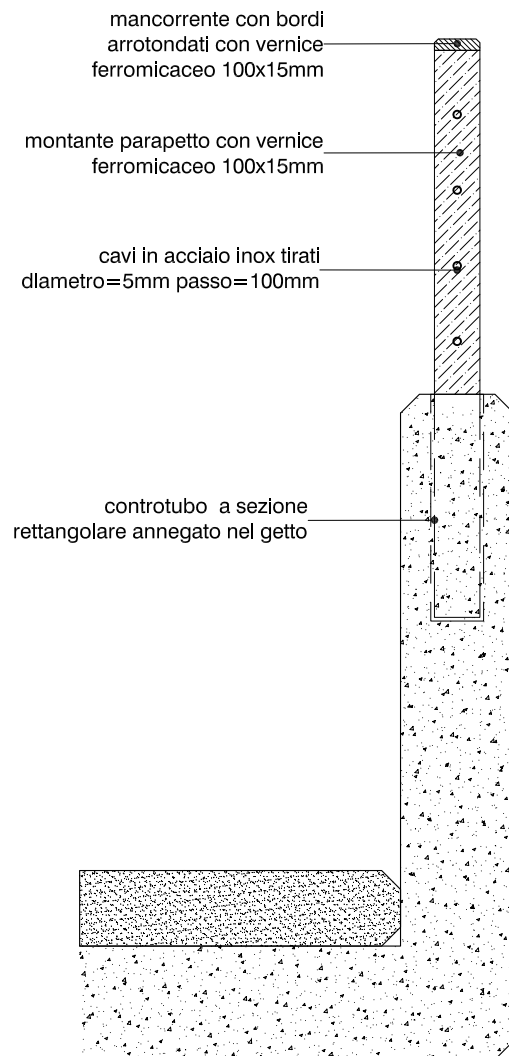

0 10 20 30 cm scala 1:10